




**SOUTHLAND  
CRICKET ASSOCIATION  
(INCORPORATED)**

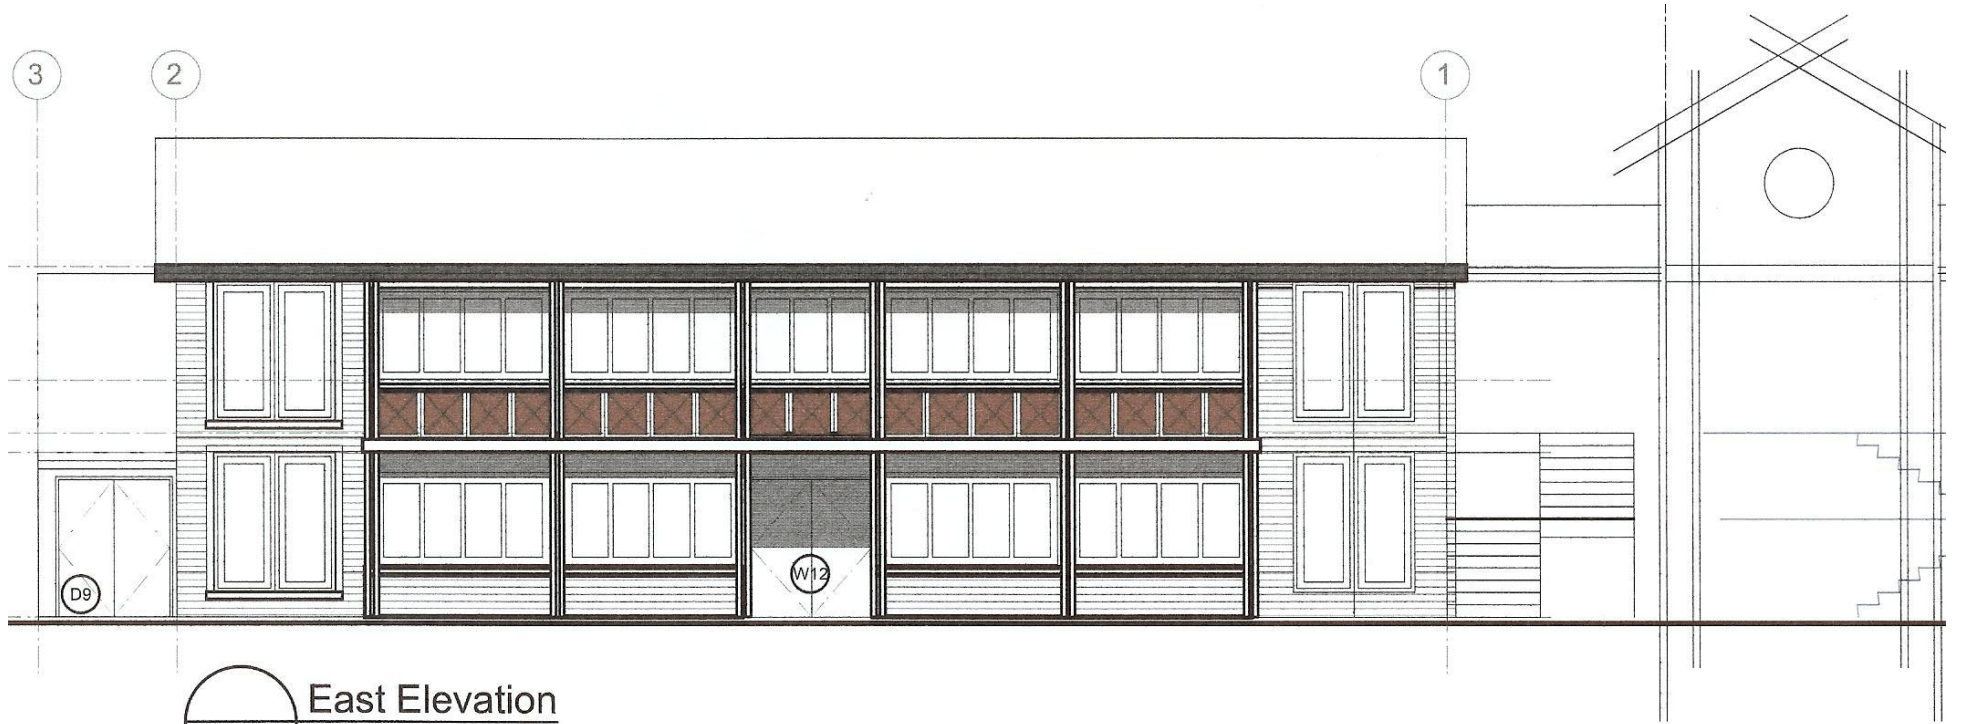

East Elevation  
proposed