




**SOUTHLAND
CRICKET ASSOCIATION
(INCORPORATED)**

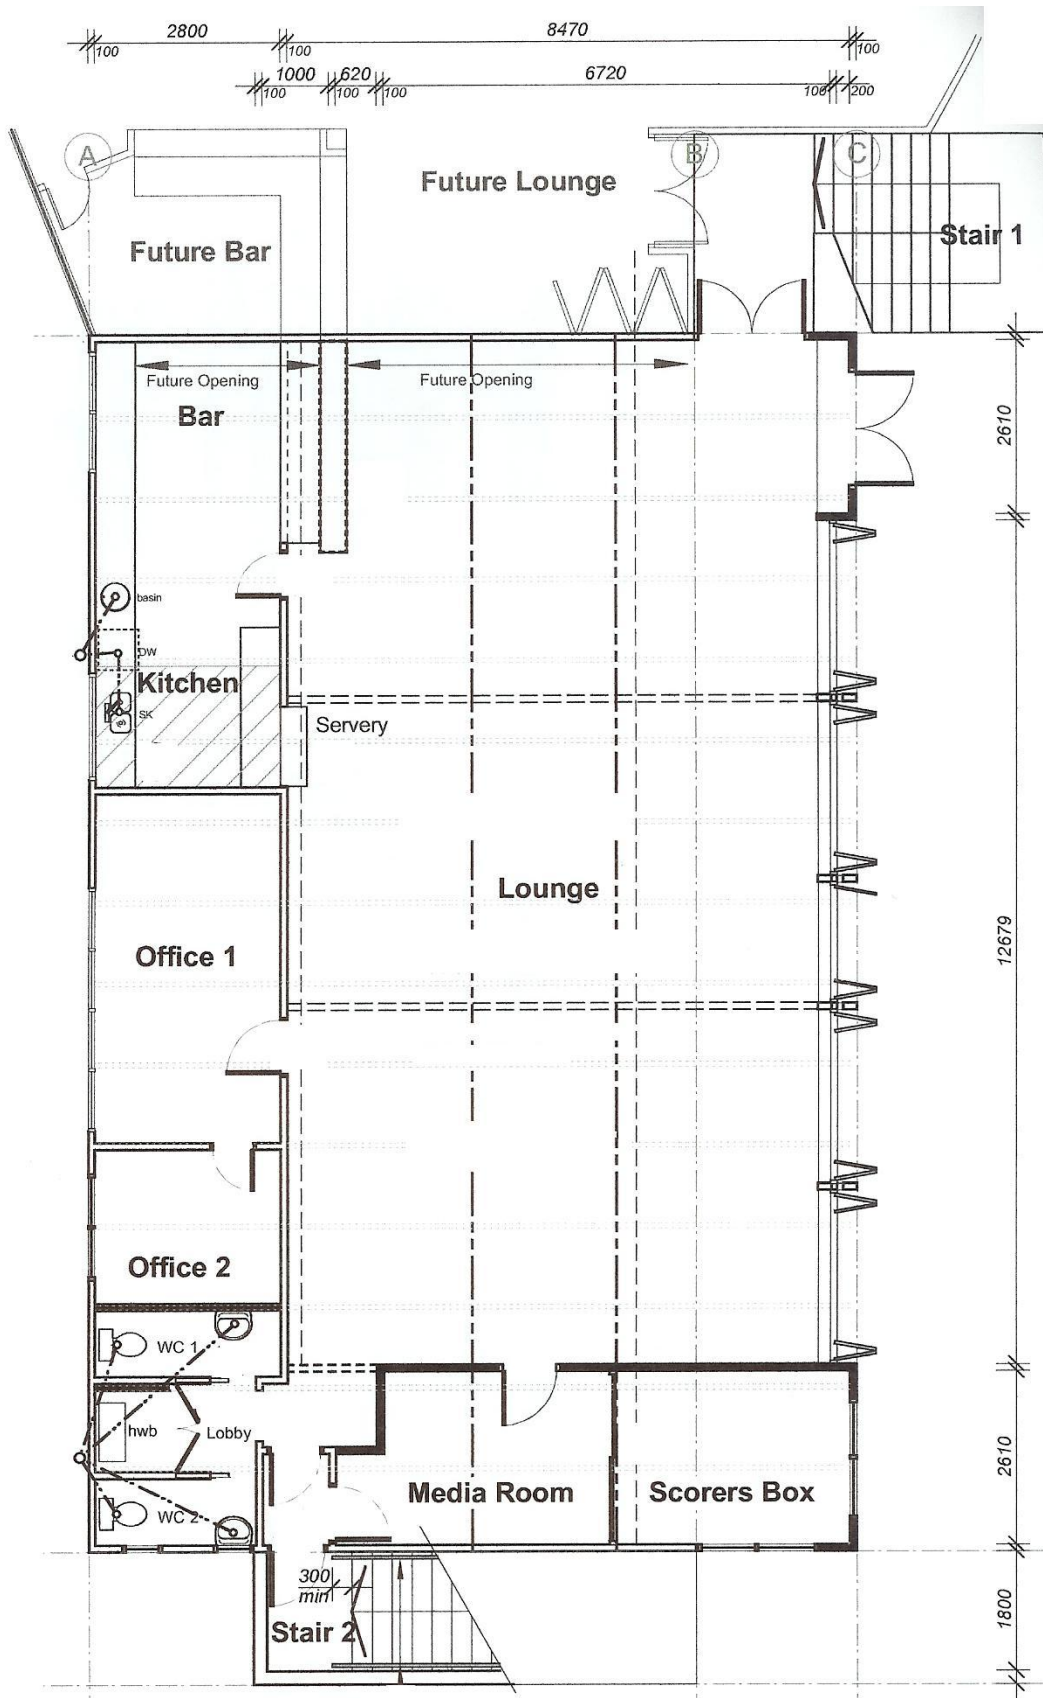

Proposed Upper Plan
Pavillion