




**SOUTHLAND
CRICKET ASSOCIATION
(INCORPORATED)**

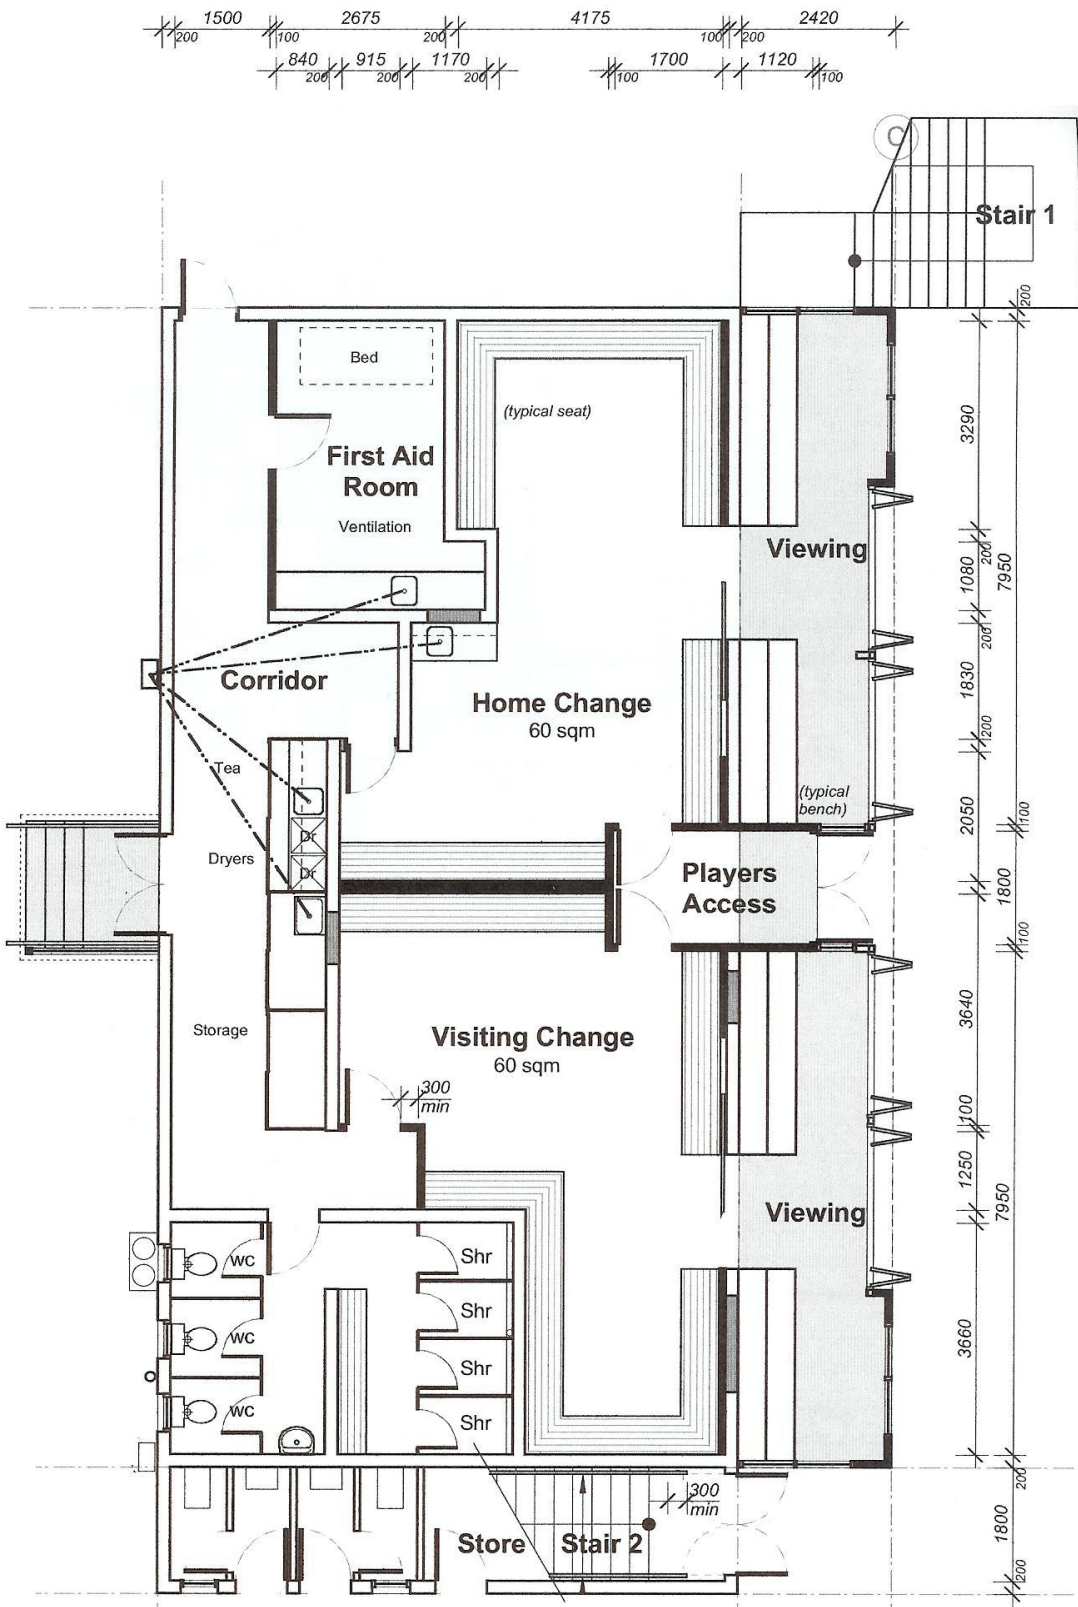

Proposed Ground Plan
Pavilion